



DRAFT

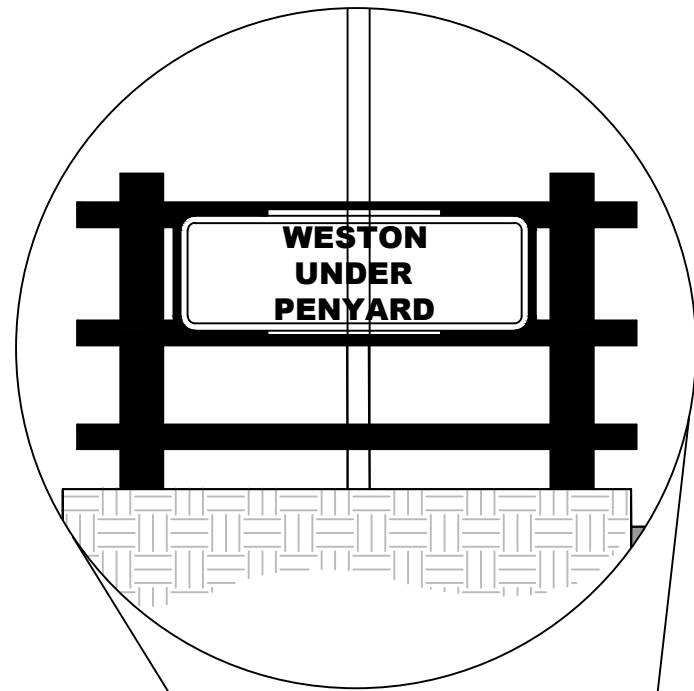

New proposed edge of
carriageway road marking

New proposed edge of
carriageway road marking

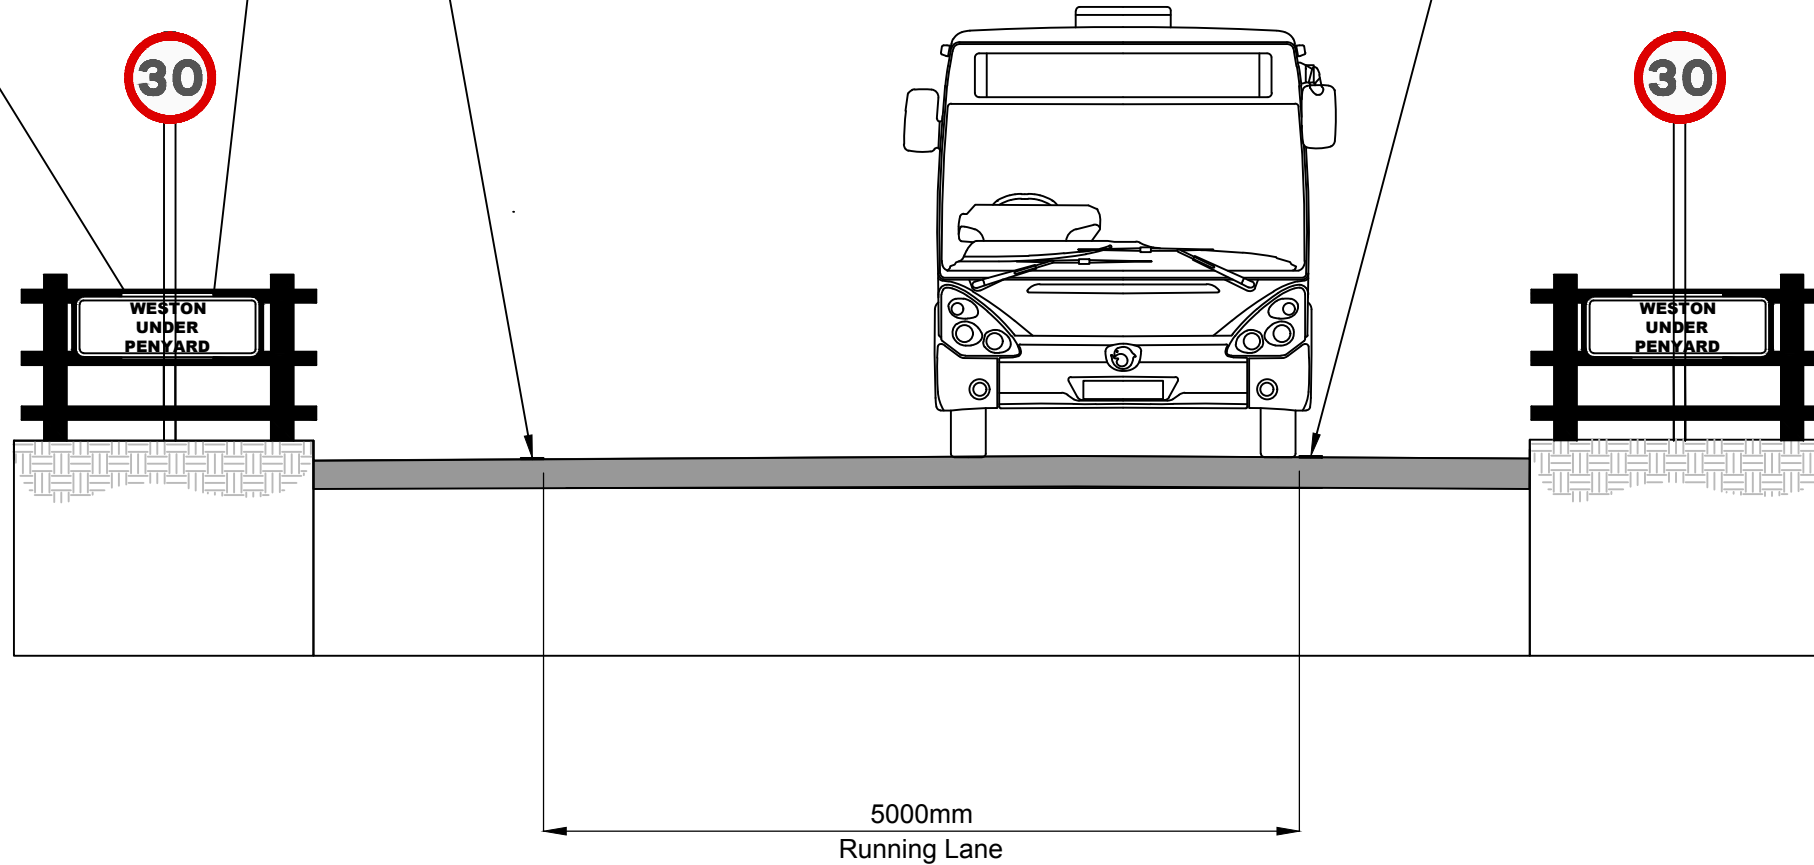

Rev	Revision details	Chkd	Appd	Date
Drawn: .			Preliminary	
Design: .			For comment	✓
Chkd: .			For tender	
Appd: .			For construction	
Date: .			As constructed	
			Other	

Balfour Beatty
Living Places

Client
R. BALL
ACTING DIRECTOR for ECONOMY
& PLACE



Place Based Commissioning, Plough Lane, PO Box 4, Hereford, HR4 0LX

Project Name
**S106 Weston Under
Penyard**

Drawing Title
Proposed Gateway Entry

Original Drg Size : A3	Dimensions : -
Scale : 1:500	Copyright © BBLP

Drawing No P00327-DR-004	Rev
------------------------------------	-----