


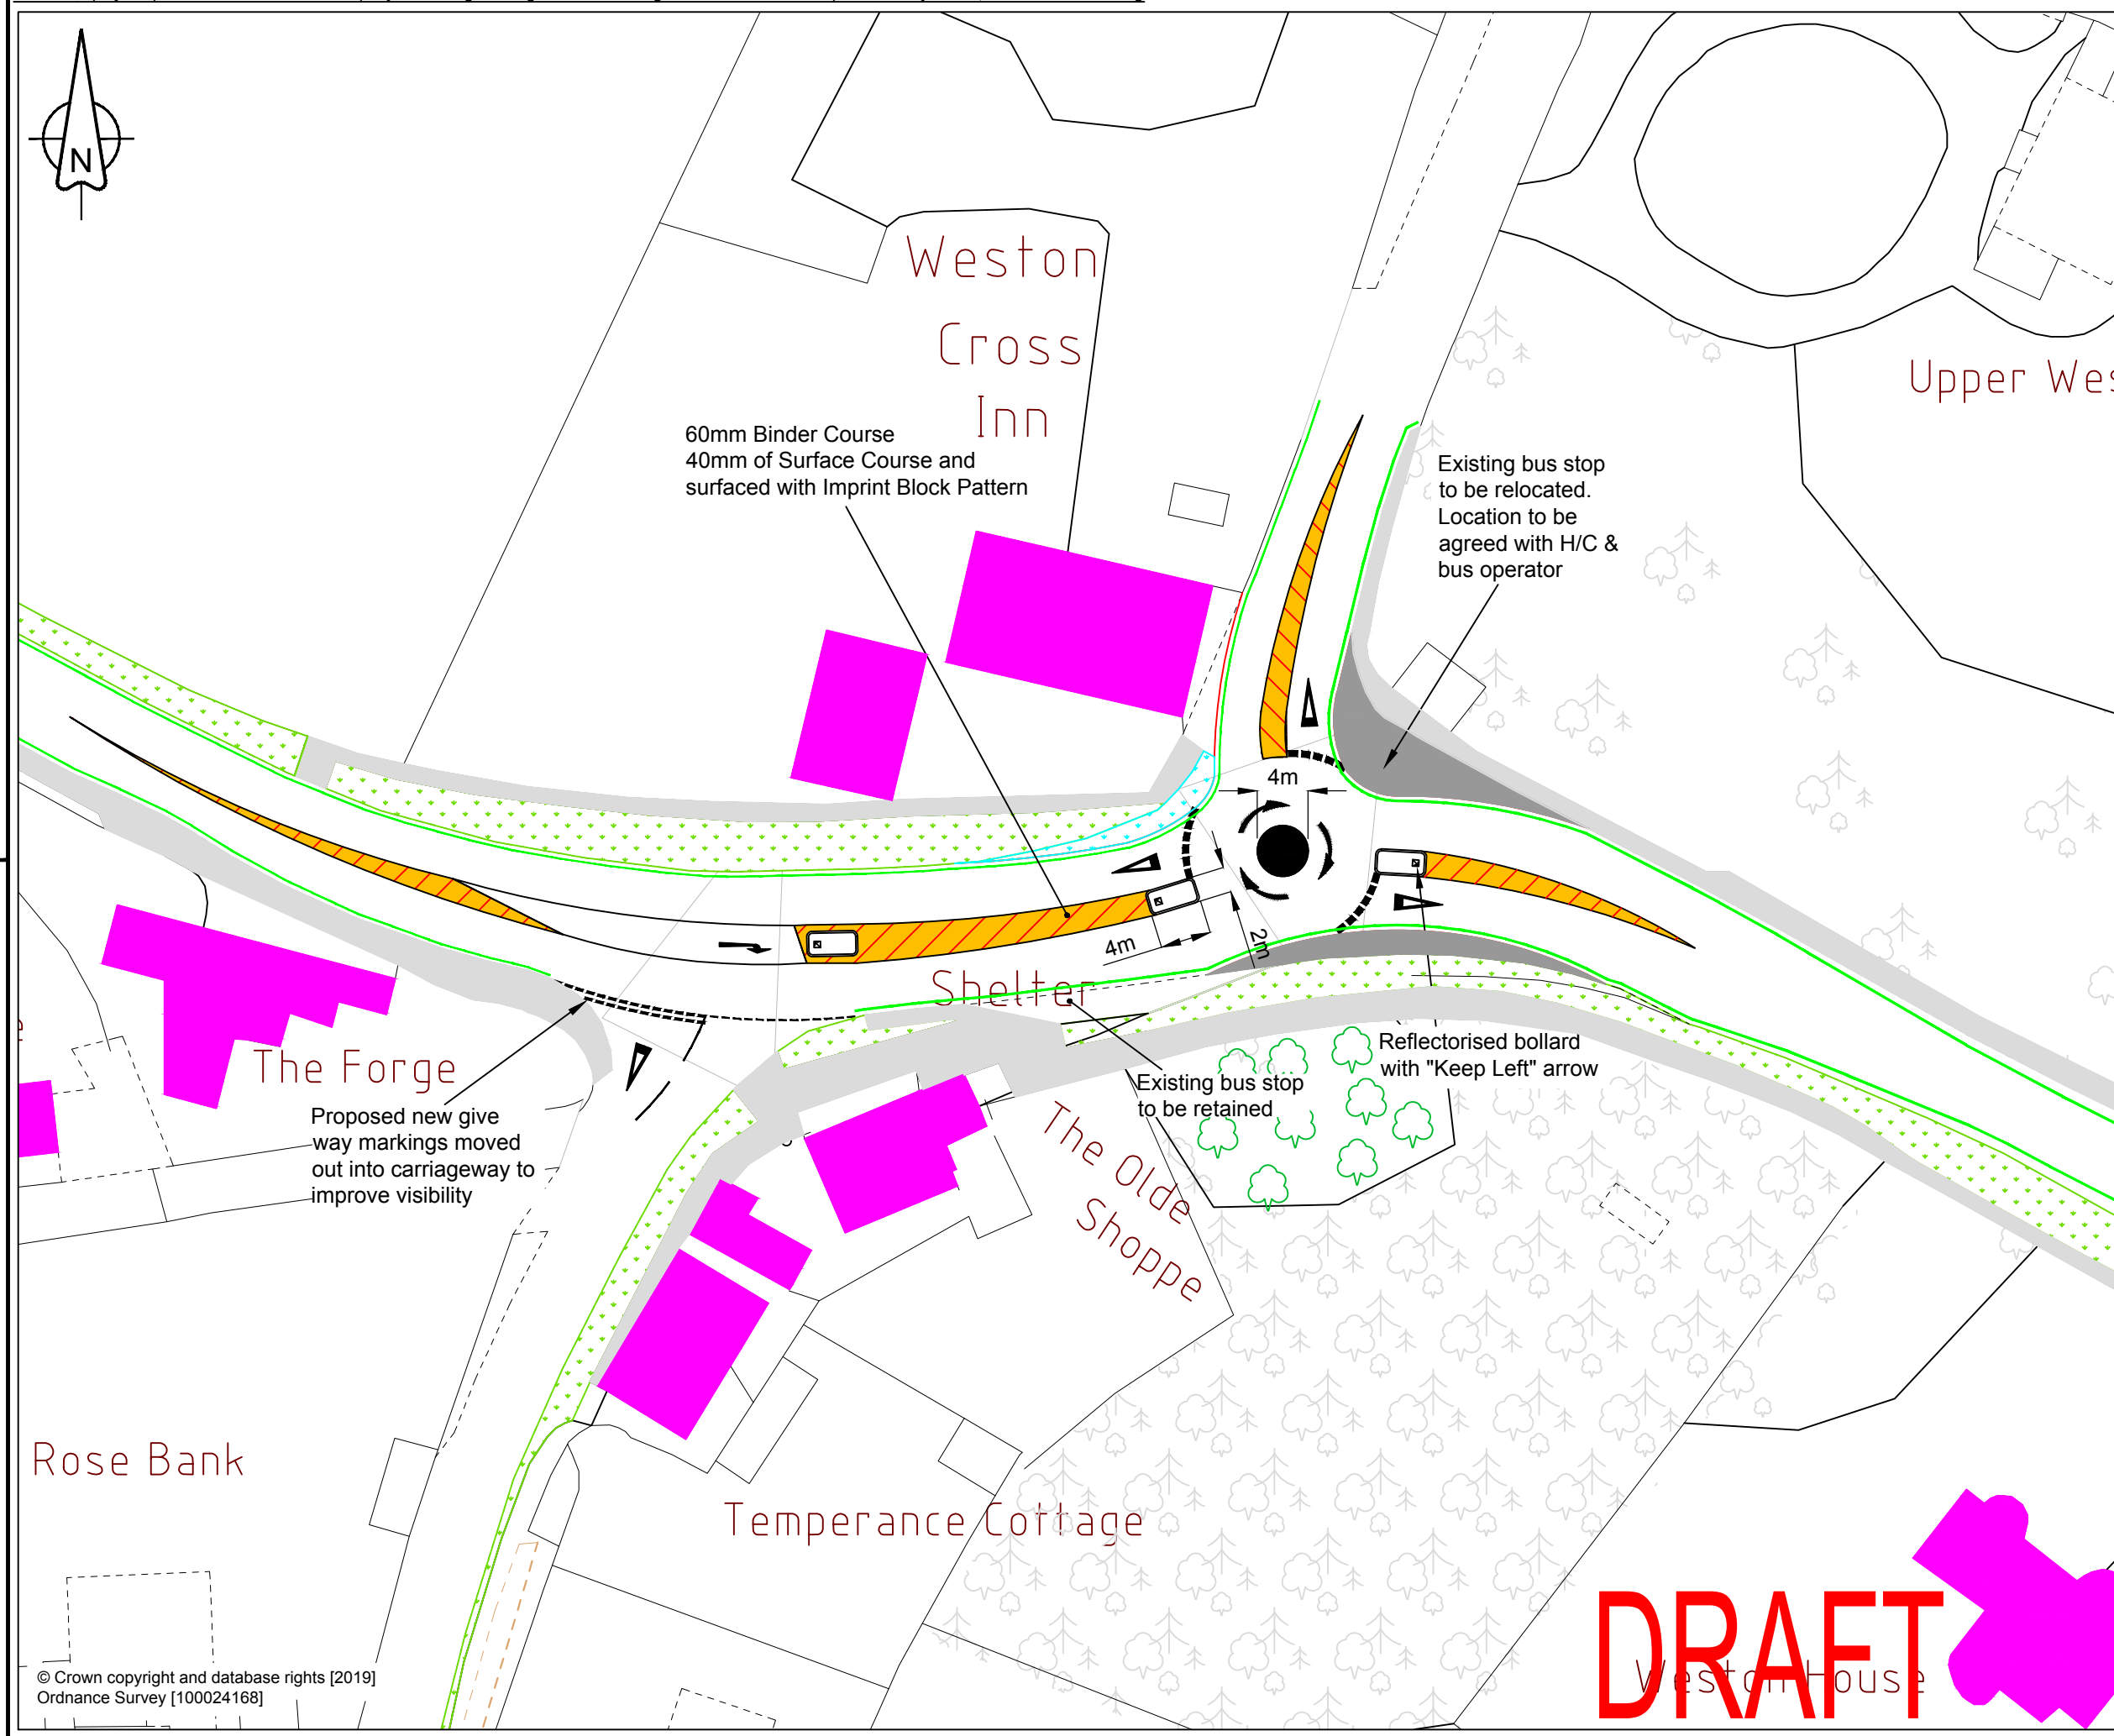

KEY

- Kerb splitter island with illuminated 'KEEP LEFT' bollard 
- Buff coloured surface with carriageway markings to 1013.3 
- Rekerbing to reprofile junction. Existing alignment to be determined during detailed design 
- Edge of carriageway markings (solid white line 150mm wide) 
- Anti skid material to be applied on approaches to roundabout (black) 
- Inscribed circle Ø 14.8m.
Central circle 4m.
- Design subject to revision following topographical survey.
- Signage omitted for clarity.

Rev	Revision details	Chkd	Appd	Date
Drawn:				
Design:				
Chkd:				
Appd:				
Date:				

Balfour Beatty
Living Places

Client
R. BALL
ACTING DIRECTOR for ECONOMY & PLACE

 Herefordshire Council
Place Based Commissioning, Plough Lane, PO Box 4, Hereford, HR4 0LX

Project Name
S106 Weston Under Penyard

Drawing Title
**Sketch
Mini Roundabout Option
JCJ
A40 / Whitehall Road**

Original Drg Size : A3	Dimensions : -
Scale : 1:500	Copyright © BBLP

Drawing No P00327-DR-002	Rev
------------------------------------	-----