


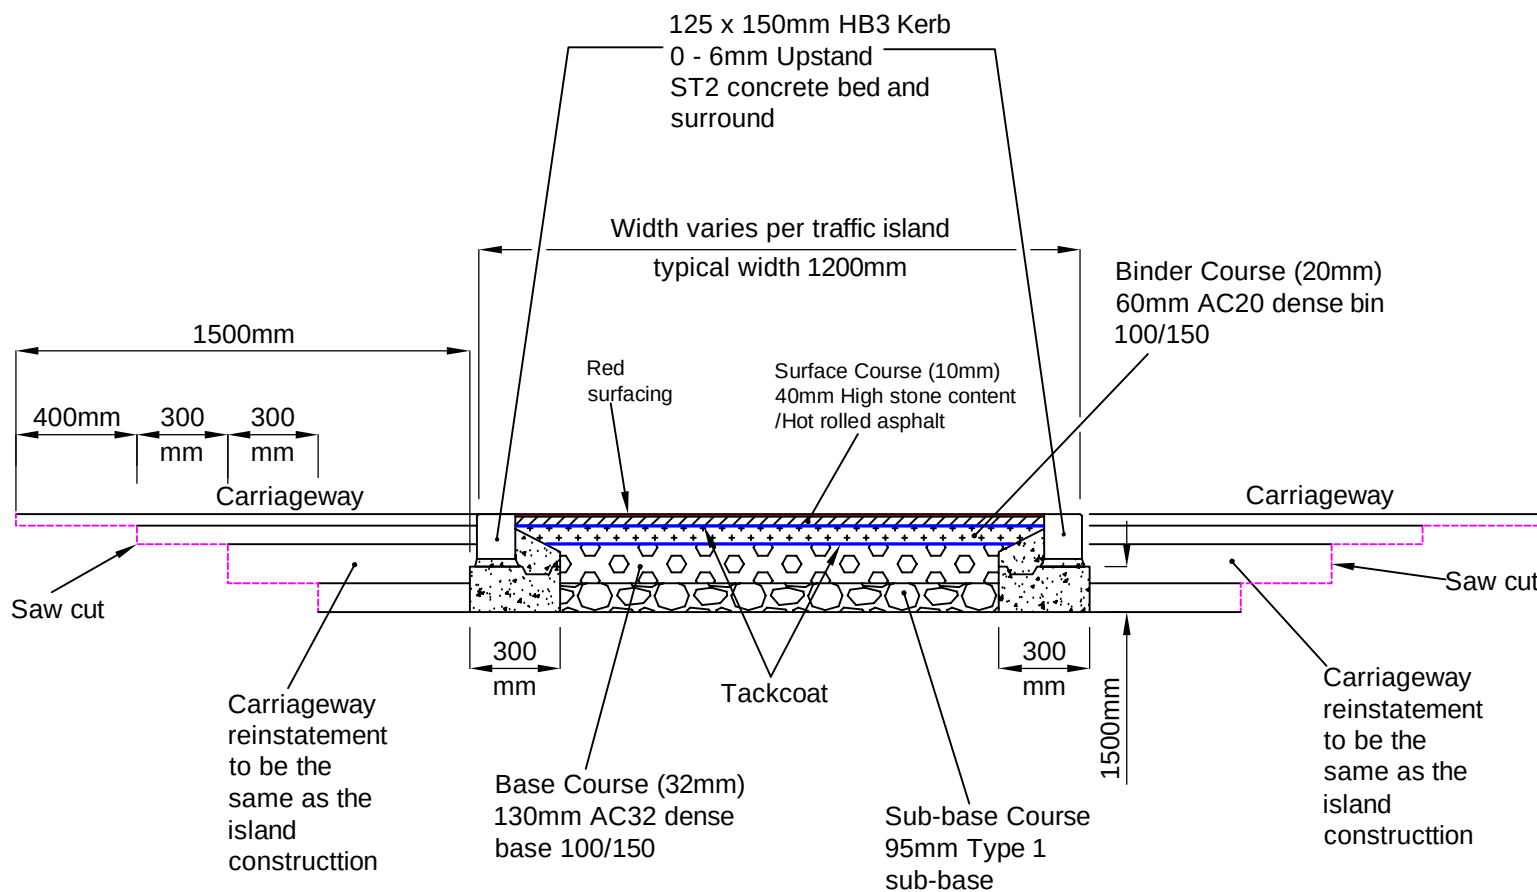

P02	Second Issue	.	.	.
P01	First Issue	.	.	.
Rev	Revision details	Chkd	Appd	Date

Drawn: M.S.W.	Preliminary	✓
Design: M.S.W. / S.N.	For comment	
Chkd: S.N.	For tender	
Appd: G.S.H.	For construction	
Date: 31,03,20	As constructed	
	Other	

Balfour Beatty
Living Places

Client
R. BALL
DIRECTOR for ECONOMY
& PLACE



Place Based Commissioning, Plough Lane, PO Box 4, Hereford, HR4 0LX

Project Name
**S106 Weston Under
Penyard**

Drawing Title
**Typical Traffic Island
Cross Section**

Original Drg Size : A4	Dimensions : -
Scale : 1:20	Copyright © BBLP

Drawing No P00327-DR-150	Rev P02
------------------------------------	-------------------