


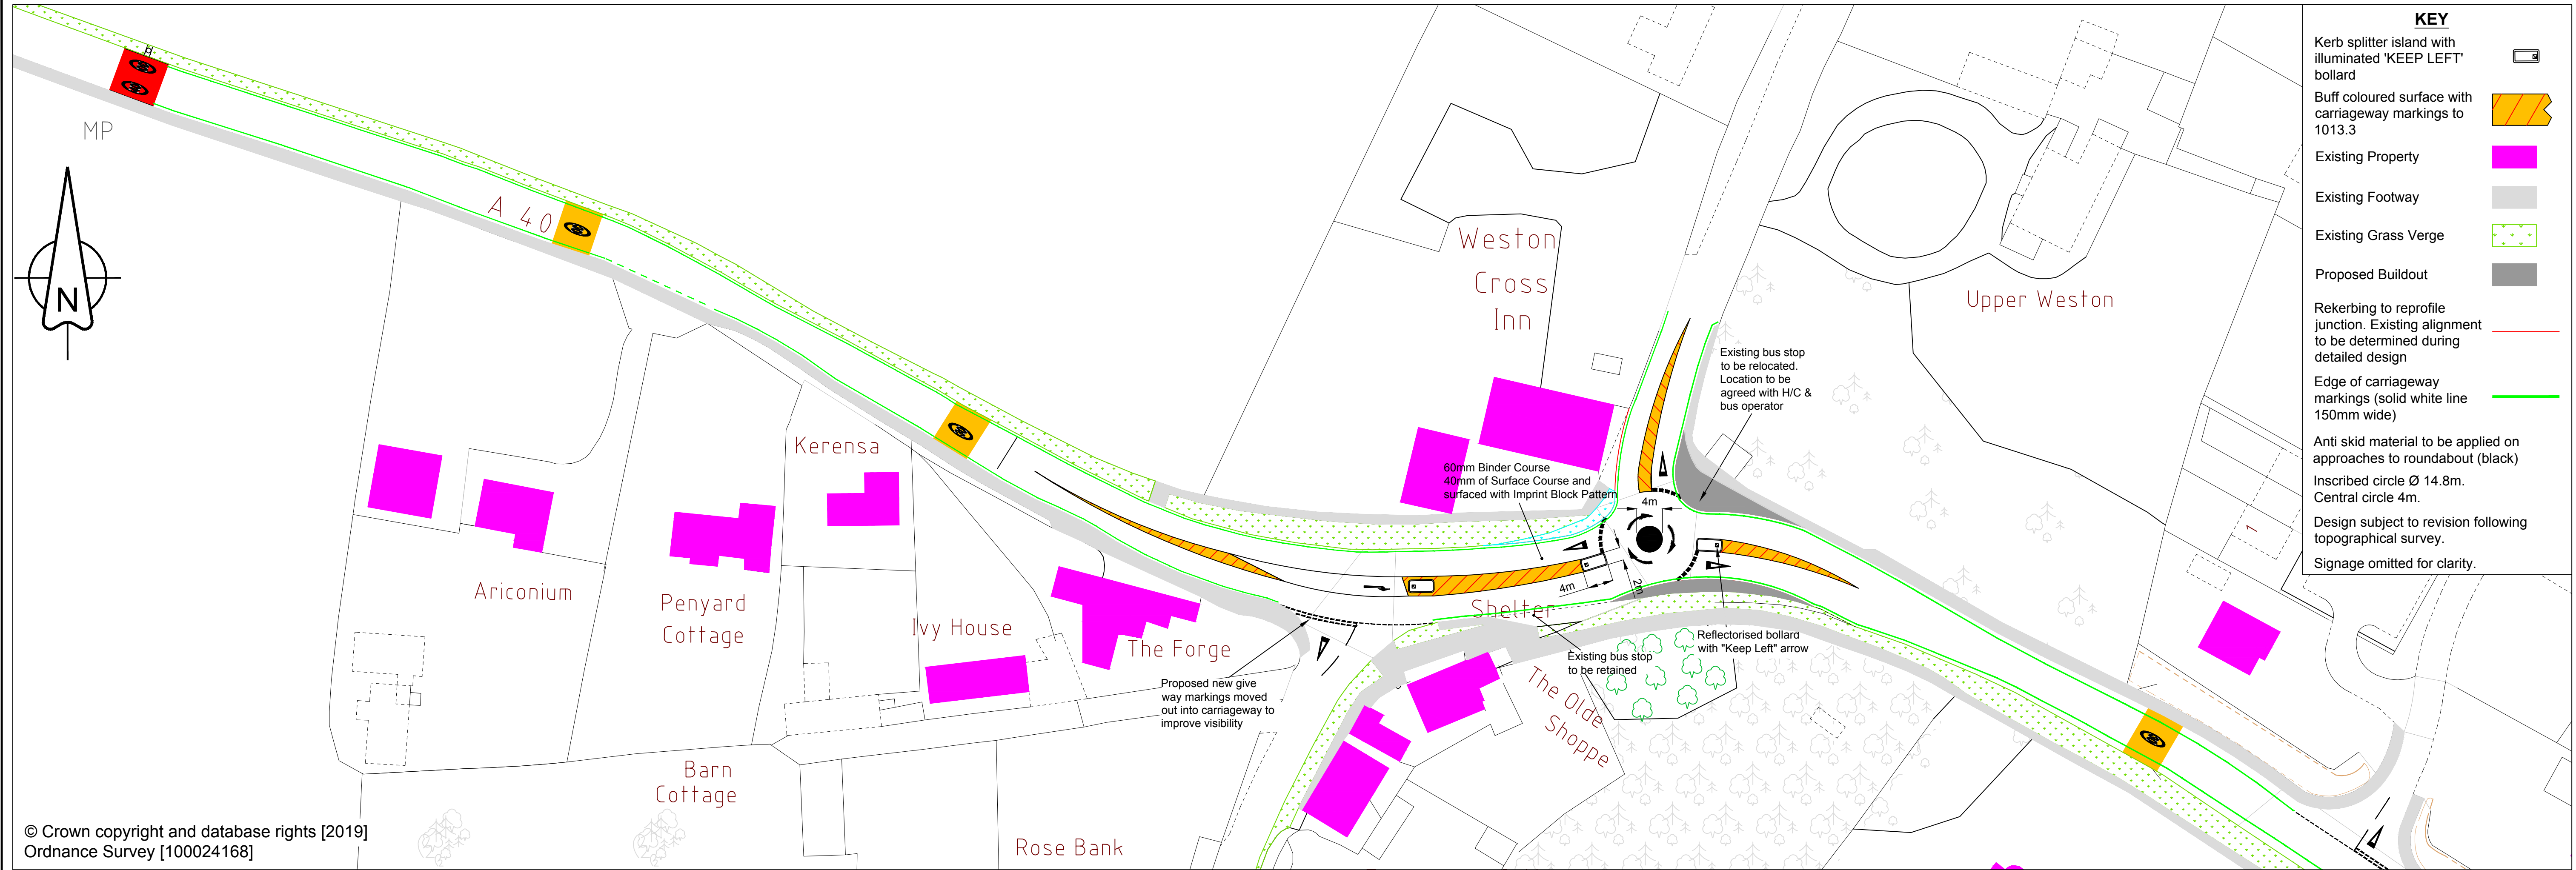

© Crown copyright and database rights [2019]
Ordnance Survey [100024168]



© Crown copyright and database rights [2019]
Ordnance Survey [100024168]

DRAFT

Rev	Revision details	Chkd	Appd	Date
Drawn:			Preliminary	
Design:			For comment	✓
Chkd:			For tender	
Appd:			For construction	
Date:			As constructed	
			Other	

Balfour Beatty
Living Places

Client
R. BALL
ACTING DIRECTOR for ECONOMY
& PLACE
Herefordshire
Council
Place Based Commissioning, Plough Lane, PO Box 4, Hereford, HR4 0LX

Project Name
S106 Weston Under Penyard

Drawing Title
Sketch
Proposed Lining Works

Original Drawing Size : A1	Dimensions : -
Scale : 1:500	Copyright © BBLP

Drawing No P00327-DR-003	Rev
------------------------------------	-----