


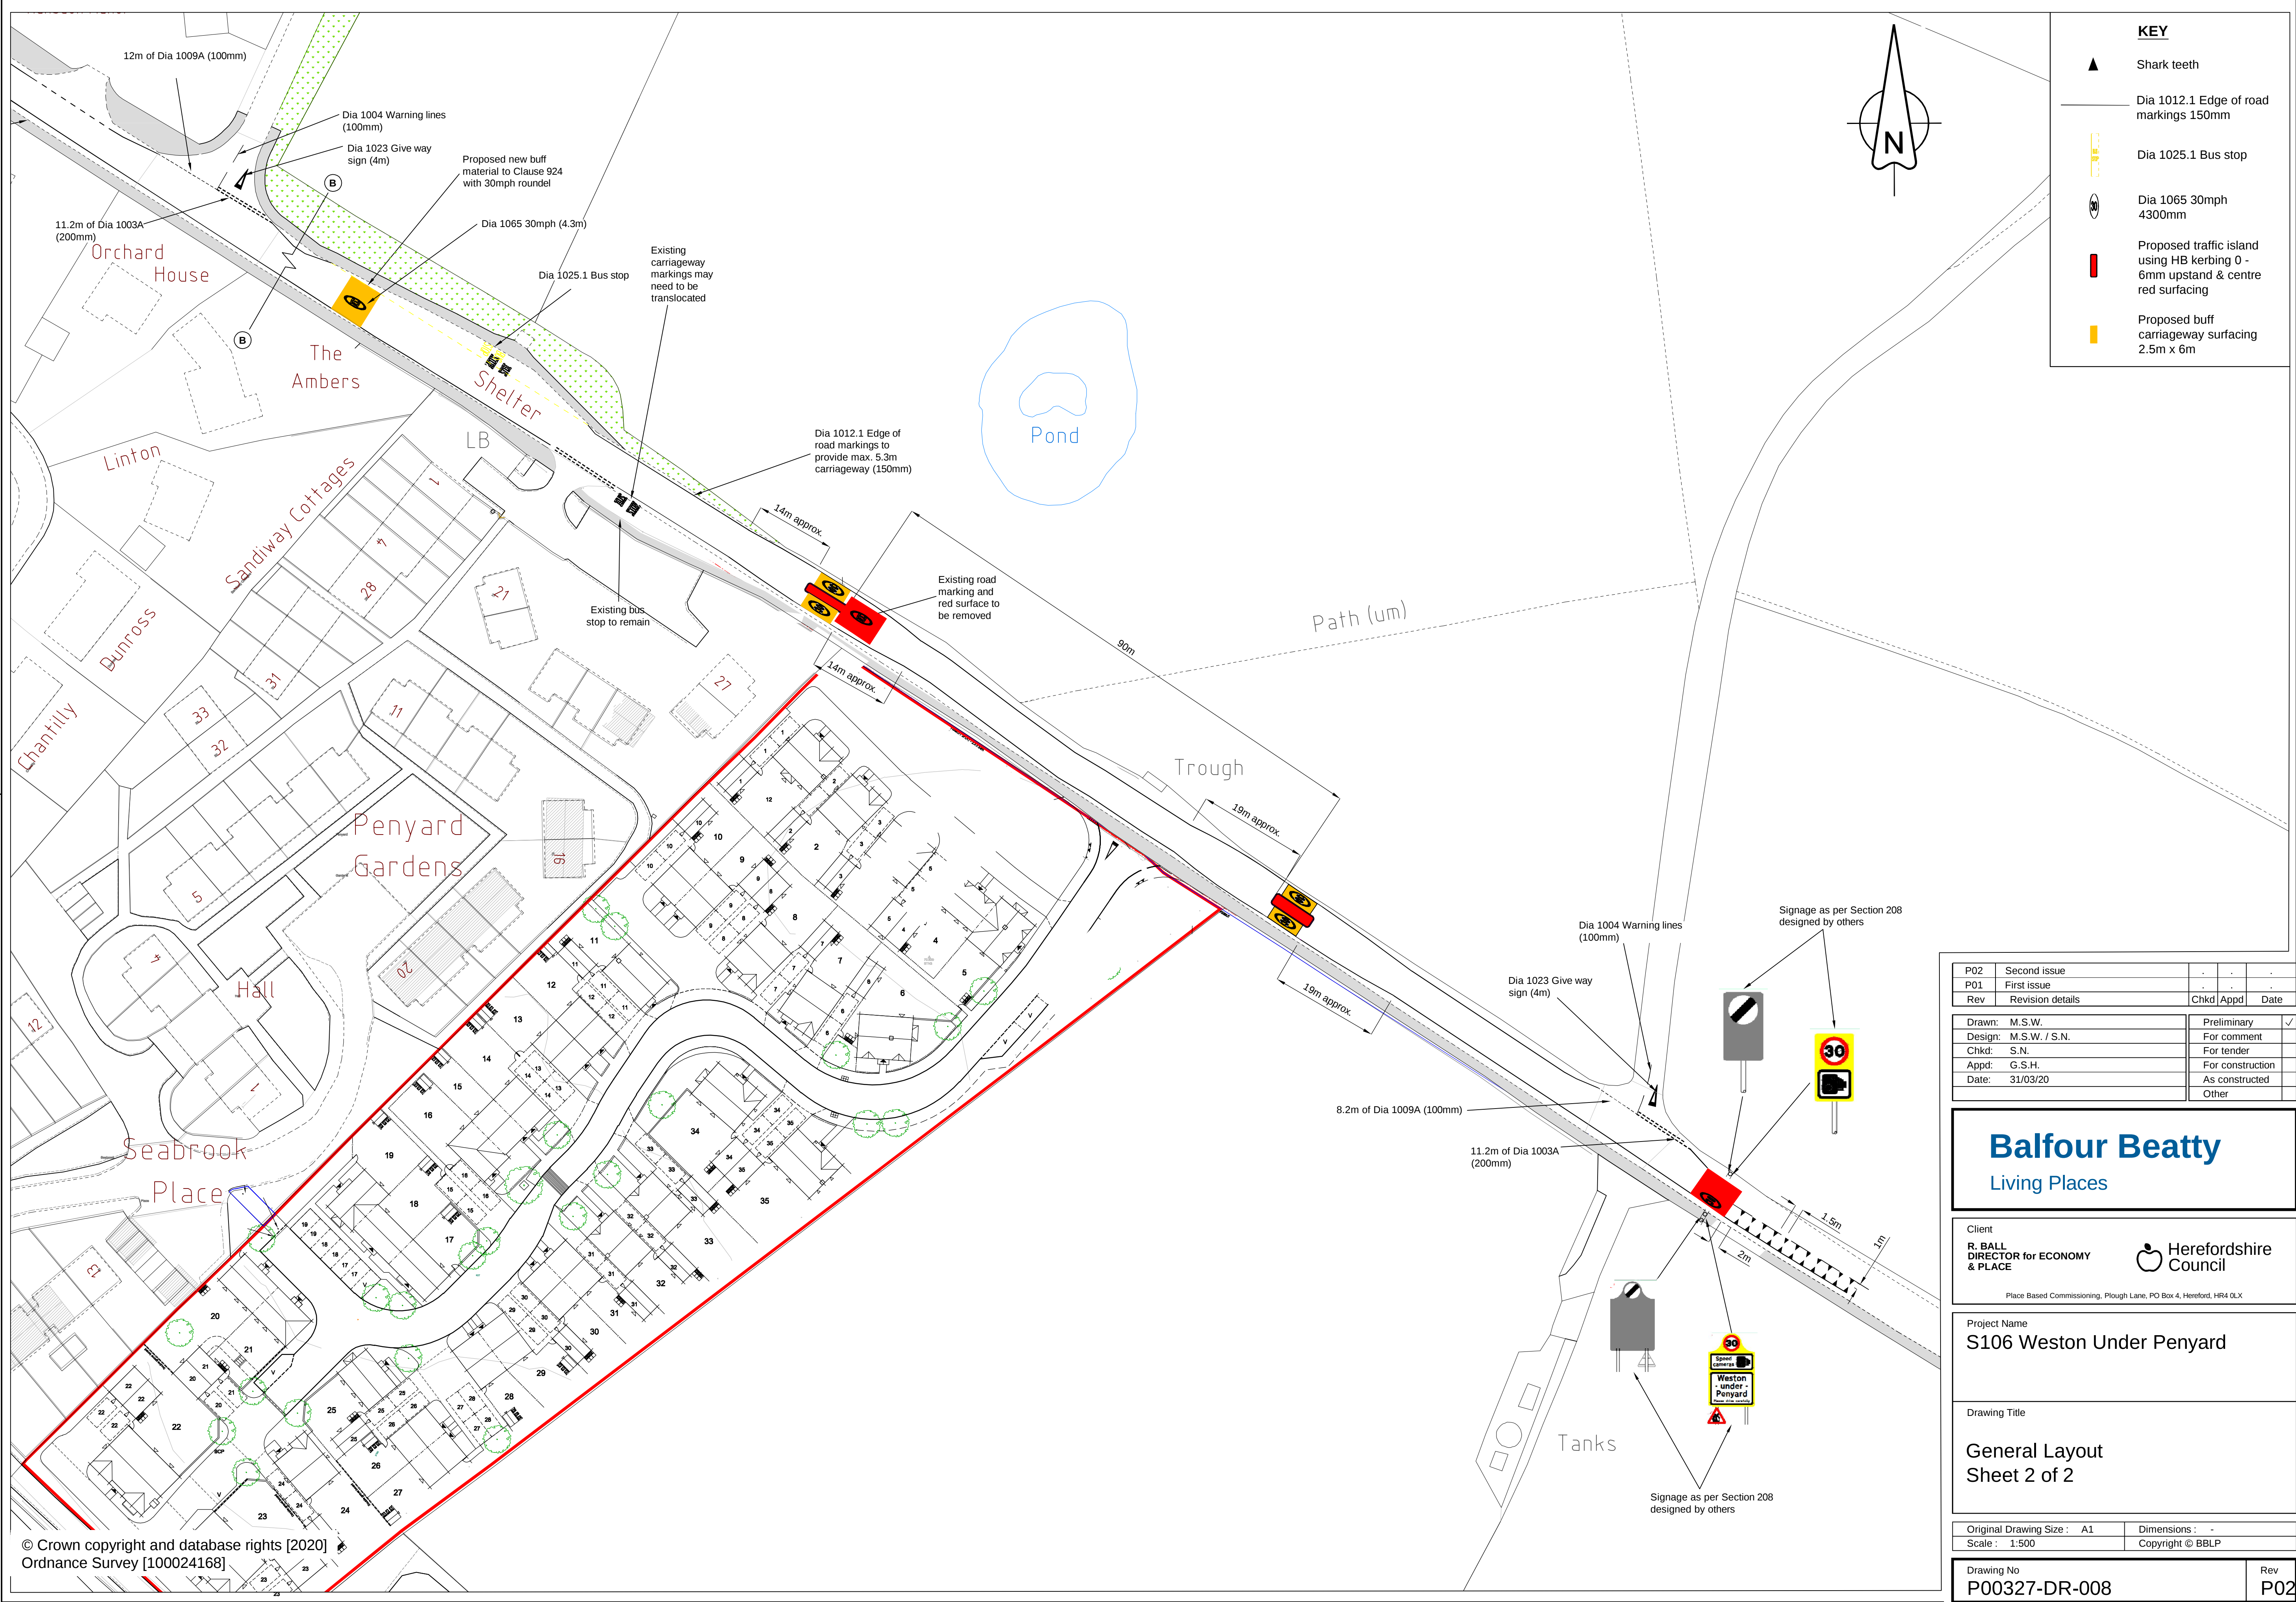

Balfour Beatty
Living Places

Client
R. BALL
DIRECTOR for ECONOMY
& PLACE

Herefordshire
Council

Place Based Commissioning, Plough Lane, PO Box 4, Hereford, HR4 0LX

Project Name
S106 Weston Under Penyard

Drawing Title
**General Layout
Sheet 2 of 2**

Original Drawing Size : A1
Scale : 1:500

Dimensions : -
Copyright © BBLP

Drawing No
P00327-DR-008

Rev
P02