



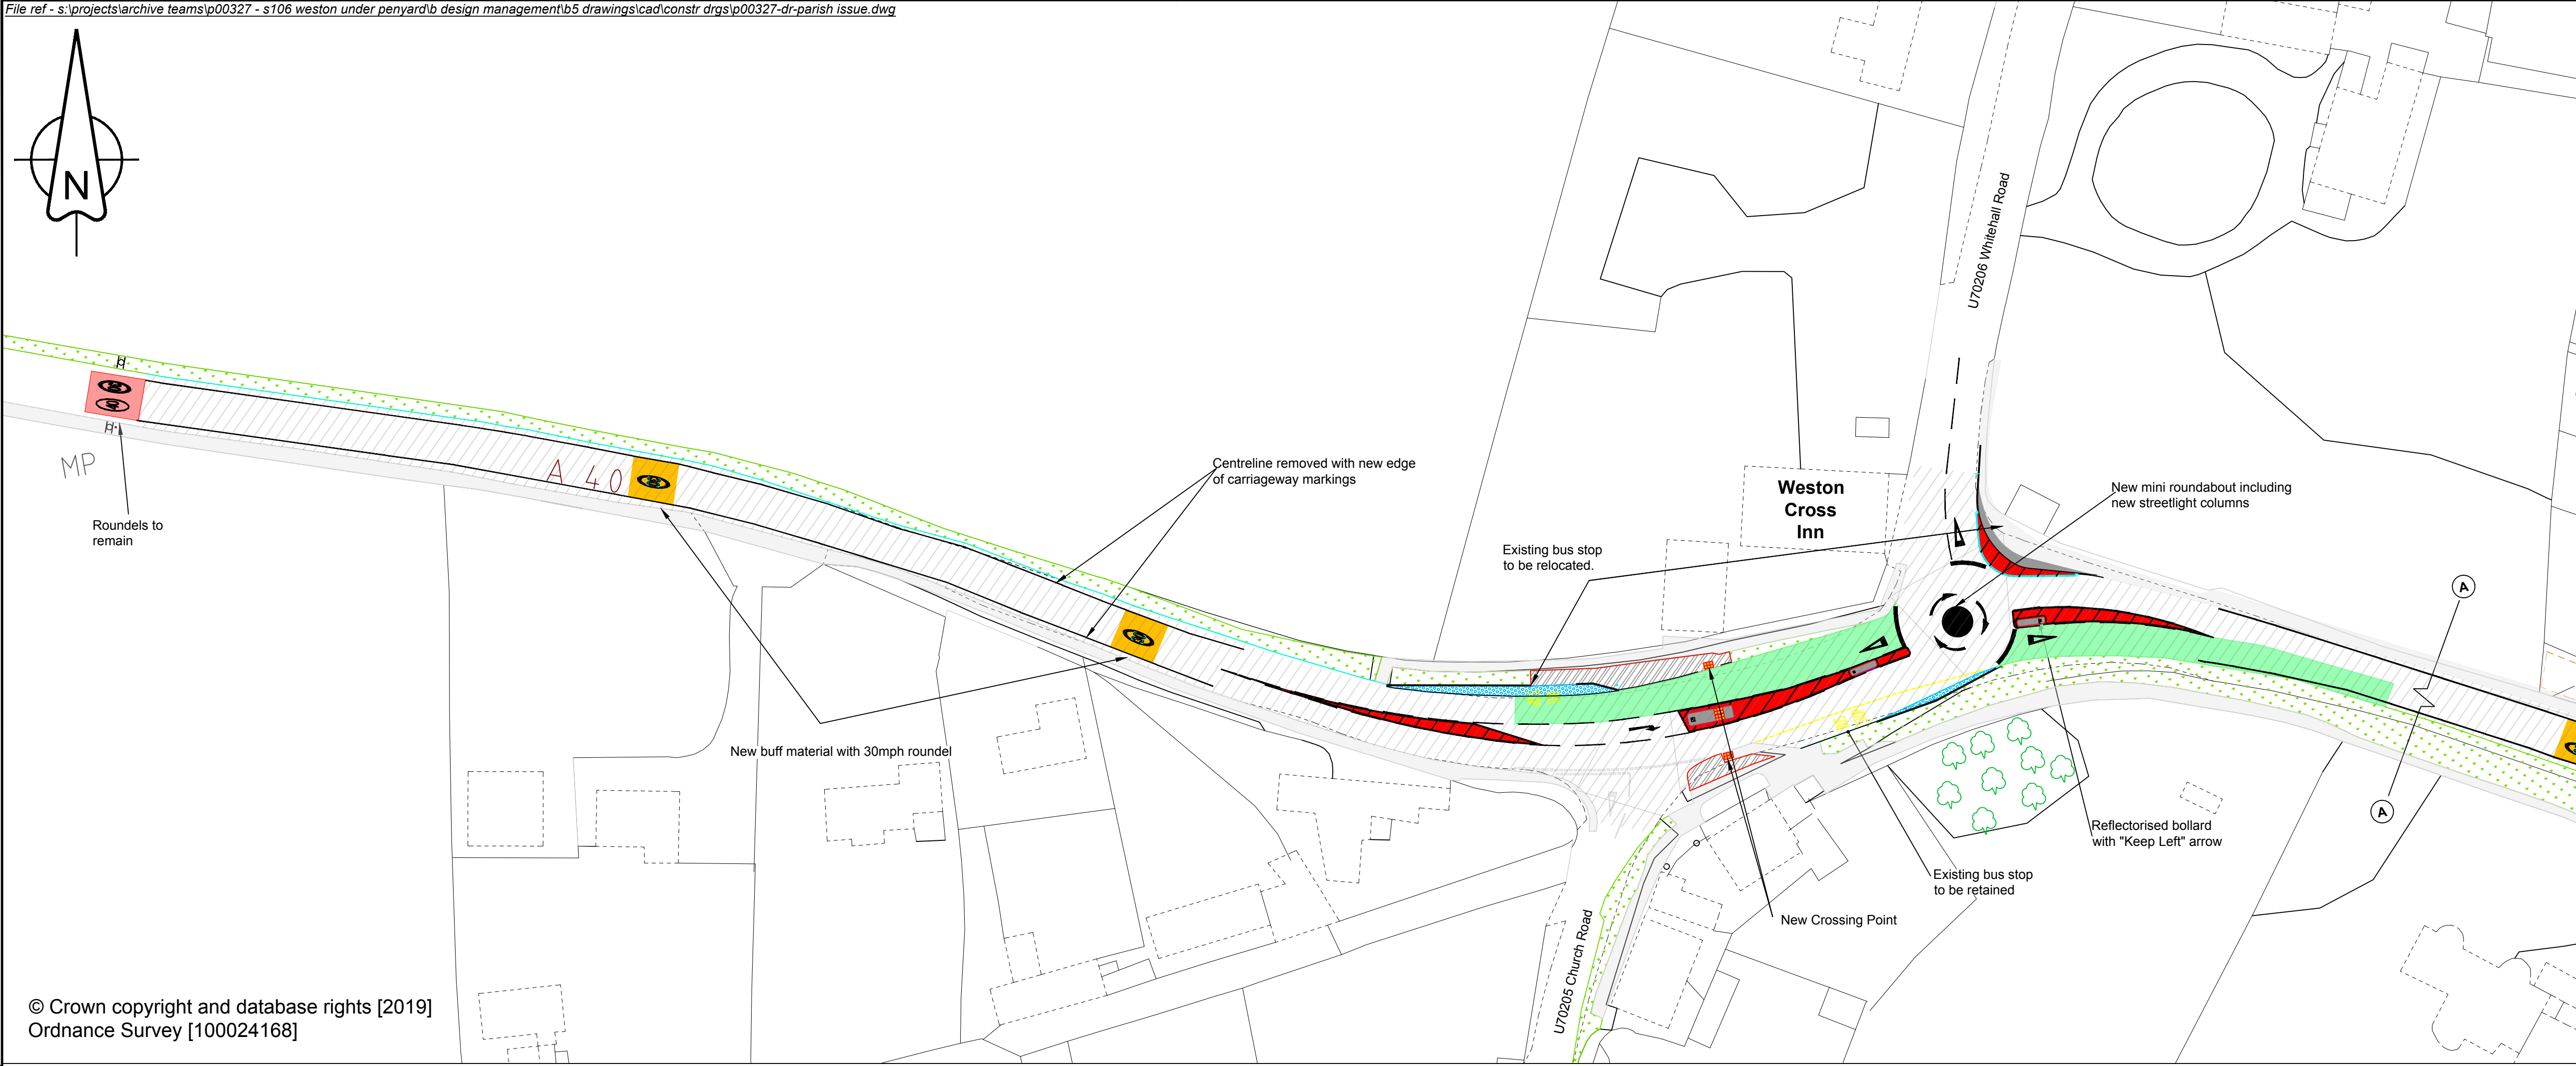

KEY

- Red coloured 'street print' surfacing (148.2m²)
- Buff coloured material (662.4m²)
- Existing Footway
- Proposed Buildout (19.9m²)
- Proposed footway (78.0m²)
- Proposed carriageway surfacing (7424.3m²)
- Proposed bus stop construction (40.6m²)
- Black coloured material (428.3m²)
- Anti skid material to be applied on approaches to roundabout (black)

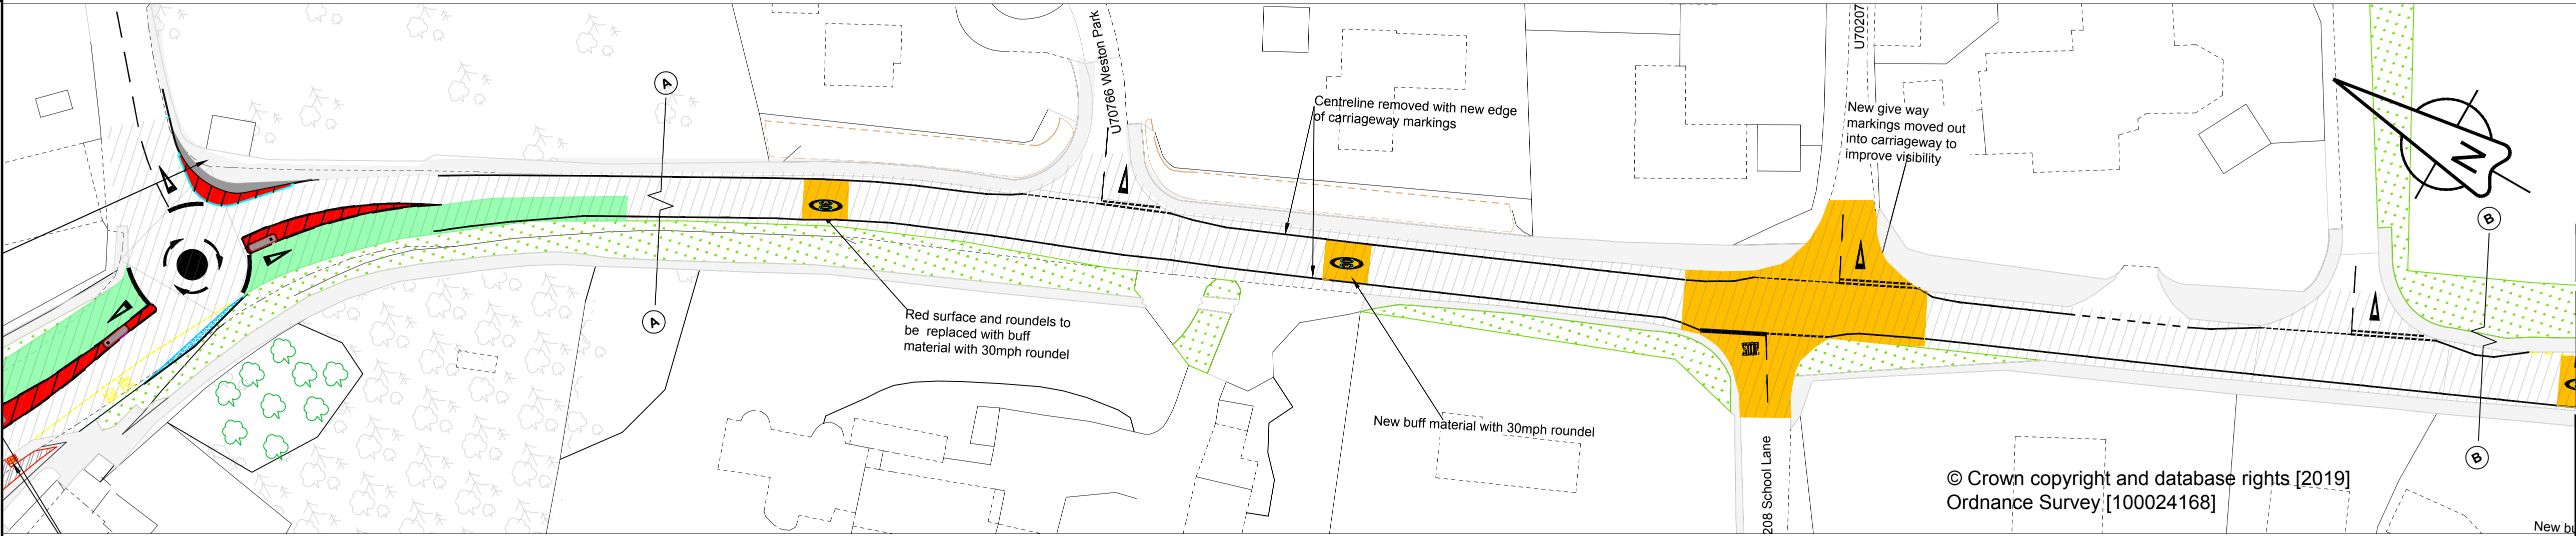

P01	First issue			
Rev	Revision details	Chkd	Appd	Date
Drawn:				Preliminary
Design:				For comment
Chkd:				For tender
Appd:				For construction
Date:				As constructed
				Other

Balfour Beatty
Living Places

Client
R. BALL
DIRECTOR for ECONOMY & PLACE
Herefordshire Council
Place Based Commissioning, Plough Lane, PO Box 4, Hereford, HR4 0LX

Project Name
S106 Weston Under Penyard

Drawing Title
Proposed Traffic Calming Works

Original Drawing Size : A1	Dimensions : -
Scale : 1:500	Copyright © BBLP

Drawing No P00327-DR-012	Rev P01
-----------------------------	------------

